

69,950

8,950

13,000

9,300

7,500

7,500

7,500

7,500

▼ TOP  
EL. +22000

▼ 지붕  
EL. +17000

▼ 2층  
EL. +12000


▼ 1층  
EL. +6000

▼ 지하 1층  
EL. ±0

▼ 지하 2층  
EL. -3300

▼ 지하 3층  
EL. -7200

▼ 지하 4층  
EL. -10800

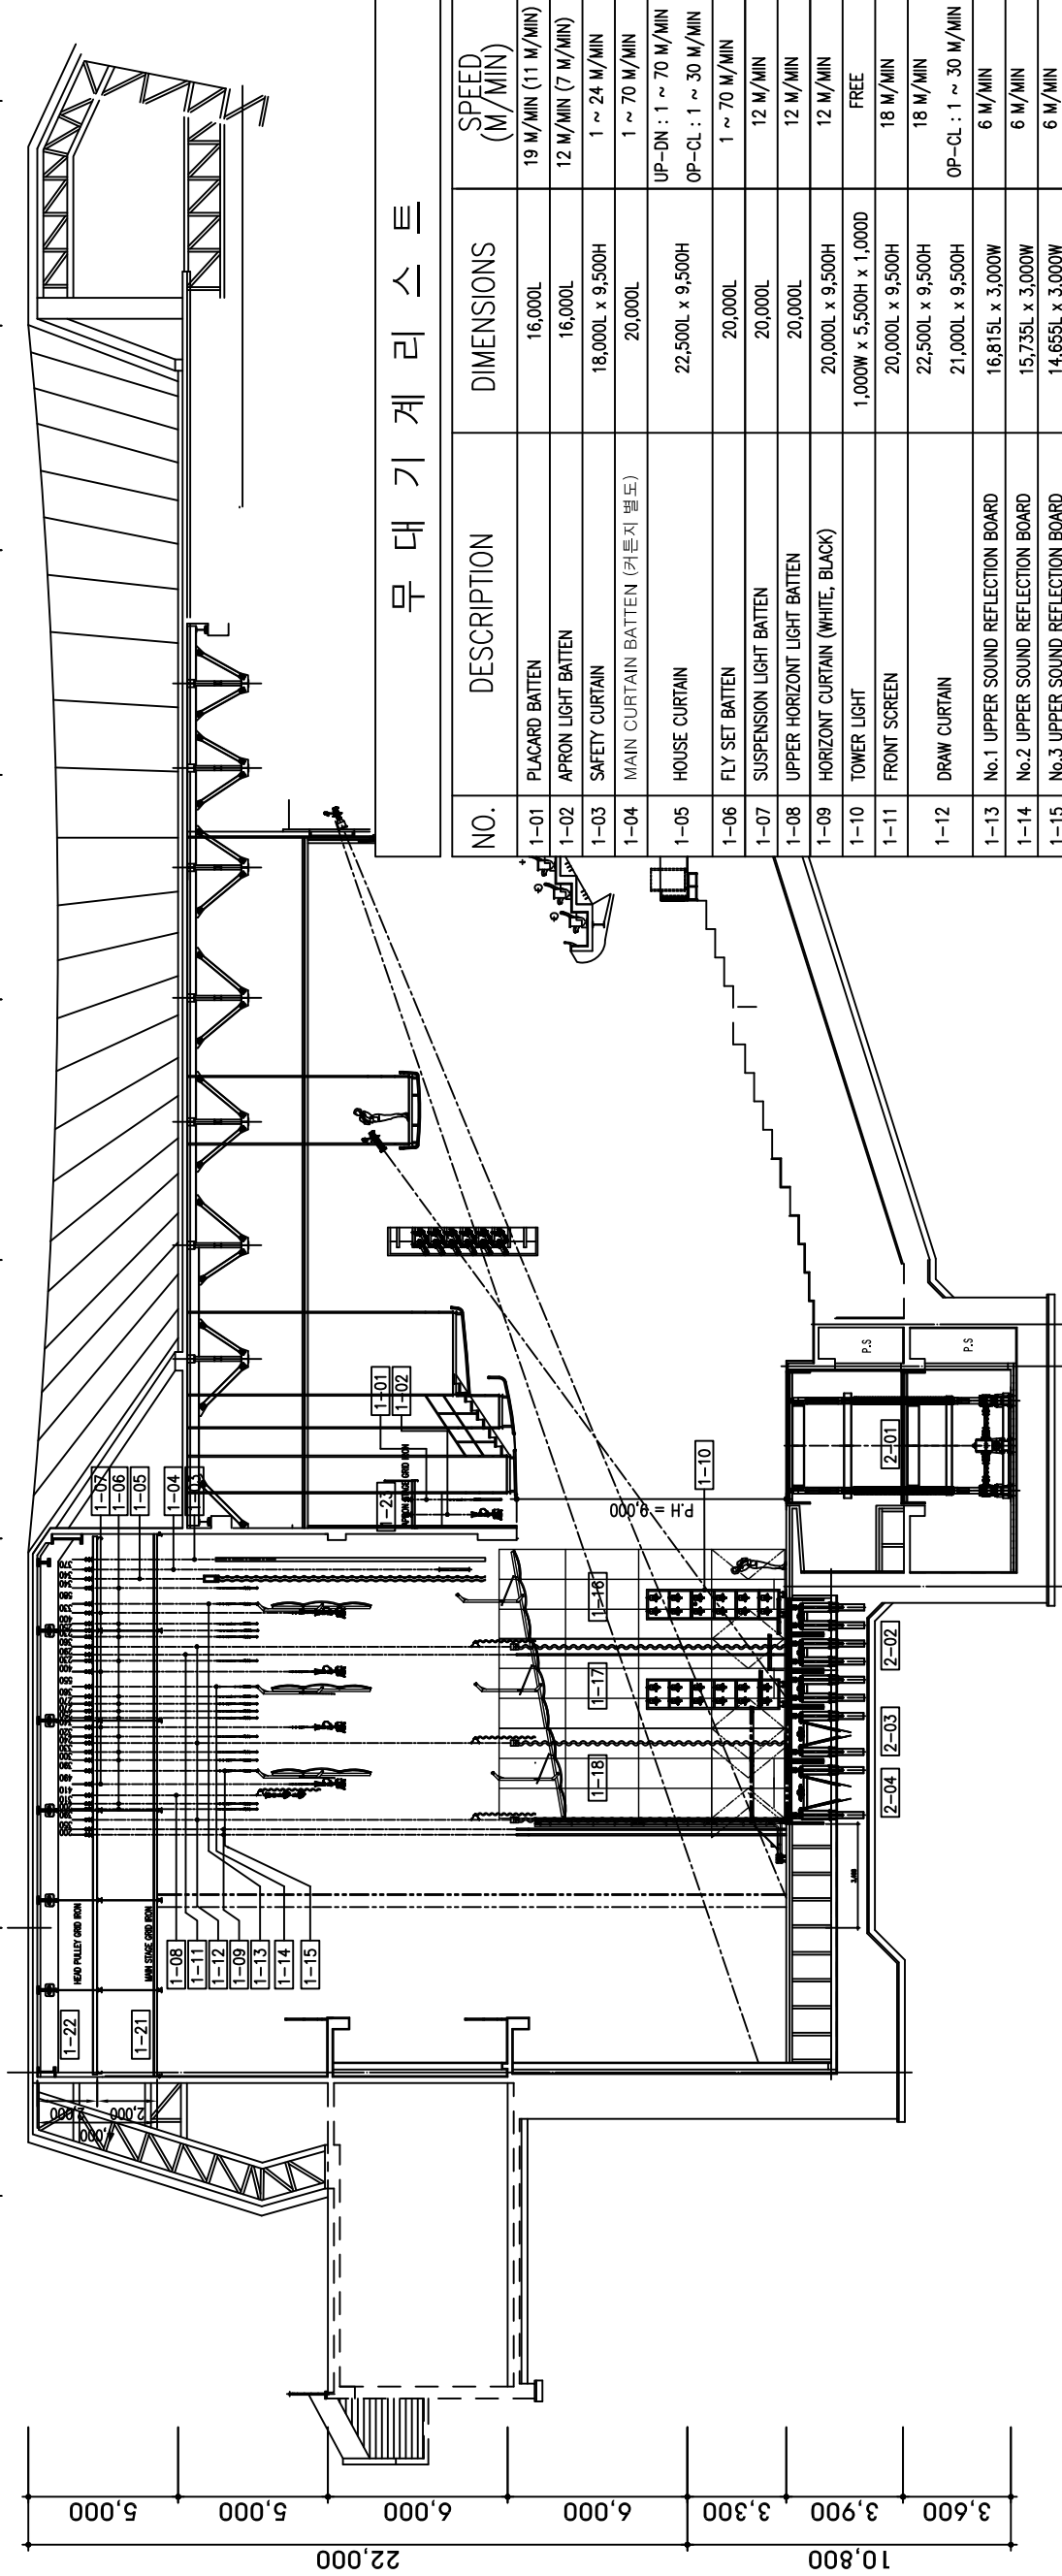

무대 기계 리스트

NO.	DESCRIPTION	DIMENSIONS	SPEED (M/MIN)
1-01	PLACARD BATTEN	16,000L	19 M/MIN (11 M/MIN)
1-02	APRON LIGHT BATTEN	16,000L	12 M/MIN (7 M/MIN)
1-03	SAFETY CURTAIN	18,000L x 9,500H	1 ~ 24 M/MIN
1-04	MAIN CURTAIN BATTEN (카튼지 별도)	20,000L	1 ~ 70 M/MIN
1-05	HOUSE CURTAIN	22,500L x 9,500H	UP-DN : 1 ~ 70 M/MIN OP-CL : 1 ~ 30 M/MIN
1-06	FLY SET BATTEN	20,000L	1 ~ 70 M/MIN
1-07	SUSPENSION LIGHT BATTEN	20,000L	12 M/MIN
1-08	UPPER HORIZONT LIGHT BATTEN	20,000L	12 M/MIN
1-09	HORIZONT CURTAIN (WHITE, BLACK)	20,000L x 9,500H	12 M/MIN
1-10	TOWER LIGHT	1,000W x 5,500H x 1,000D	FREE
1-11	FRONT SCREEN	20,000L x 9,500H	18 M/MIN
1-12	DRAW CURTAIN	22,500L x 9,500H	18 M/MIN
1-13	No.1 UPPER SOUND REFLECTION BOARD	21,000L x 9,500H	OP-CL : 1 ~ 30 M/MIN
1-14	No.2 UPPER SOUND REFLECTION BOARD	16,815L x 3,000W	6 M/MIN
1-15	No.3 UPPER SOUND REFLECTION BOARD	15,735L x 3,000W	6 M/MIN
1-16	No.1,2 SIDE SOUND REFLECTION BOARD	14,655L x 3,000W	6 M/MIN
1-17	No.3,4 SIDE SOUND REFLECTION BOARD	3,000W x 9,600H	FREE
1-18	No.5,6 SIDE SOUND REFLECTION BOARD	3,000W x 9,000H	FREE
1-19	FRONT SOUND REFLECTION BOARD	3,000W x 8,400H	FREE
1-20	SIDE STAGE HOIST	TRAVELLING	17 M/MIN
1-21	MAIN STAGE GRID IRON	TRAVERSING	16 M/MIN
1-22	HEAD PULLEY GRID IRON	HOISTING	5.6 M/MIN
1-23	APRON STAGE GRID IRON		
2-01	ORCHESTRA LIFT	14,256L x 4,280W	1 ~ 3 M/MIN
2-02	No.1~3 SINKING STAGE LIFT	14,000L x 1,200W	1.2 M/MIN
2-03	No.4 SINKING STAGE LIFT	14,000L x 1,800W	1.2 M/MIN
2-04	No.5 SINKING STAGE LIFT	13,600L x 2,100W	1.2 M/MIN